




4 BUILDING ELEVATION - WEST

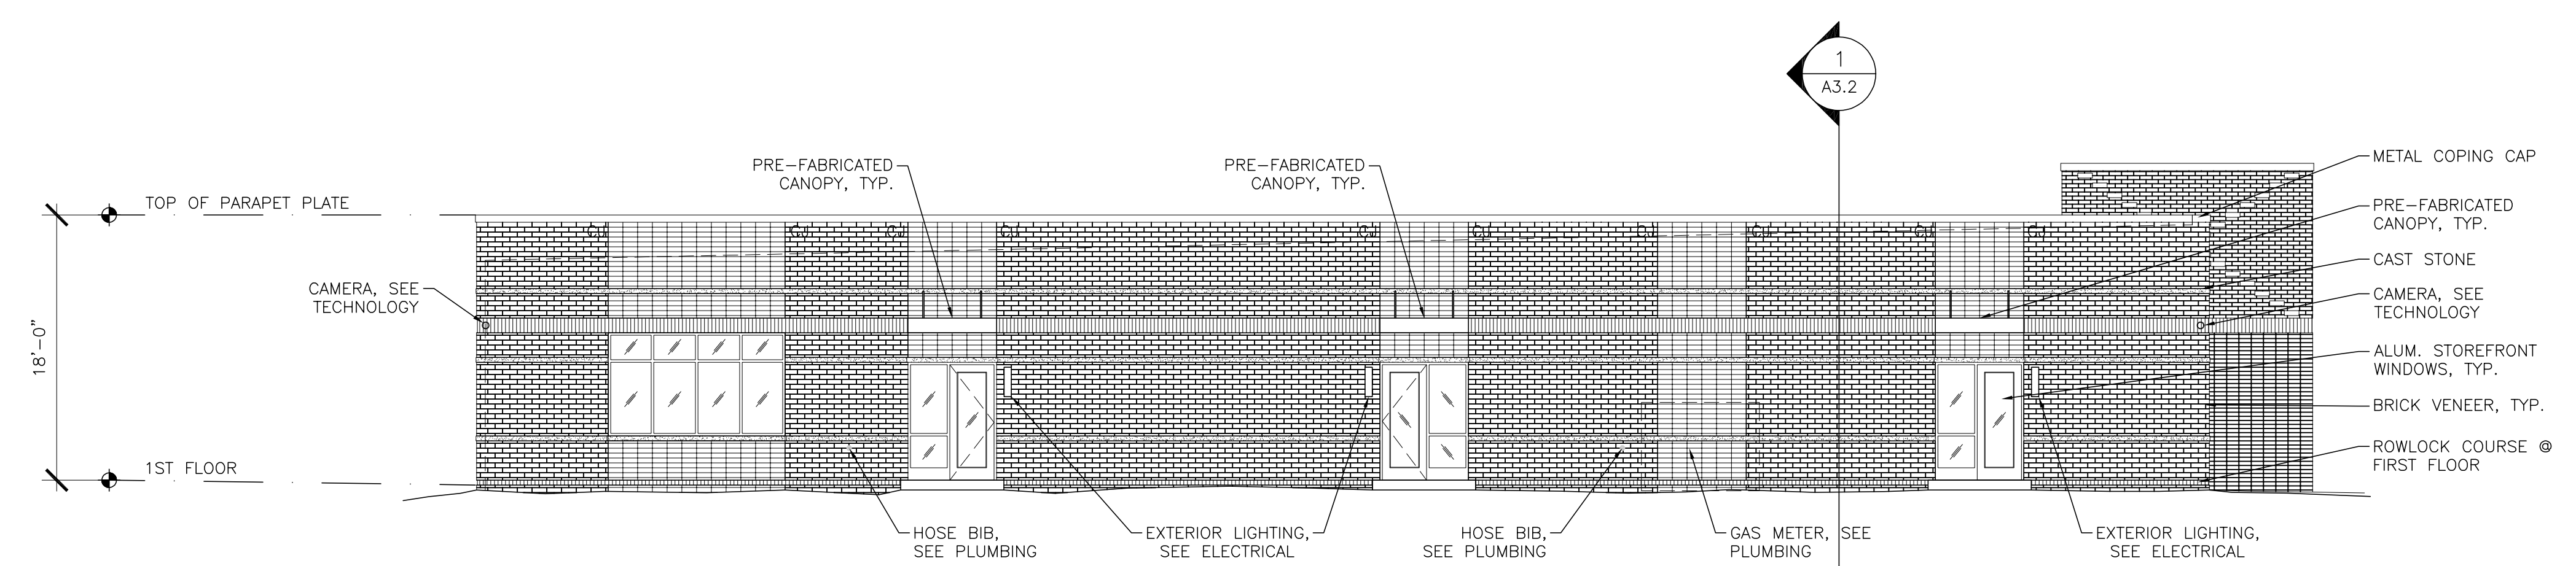

3 BUILDING ELEVATION - EAST

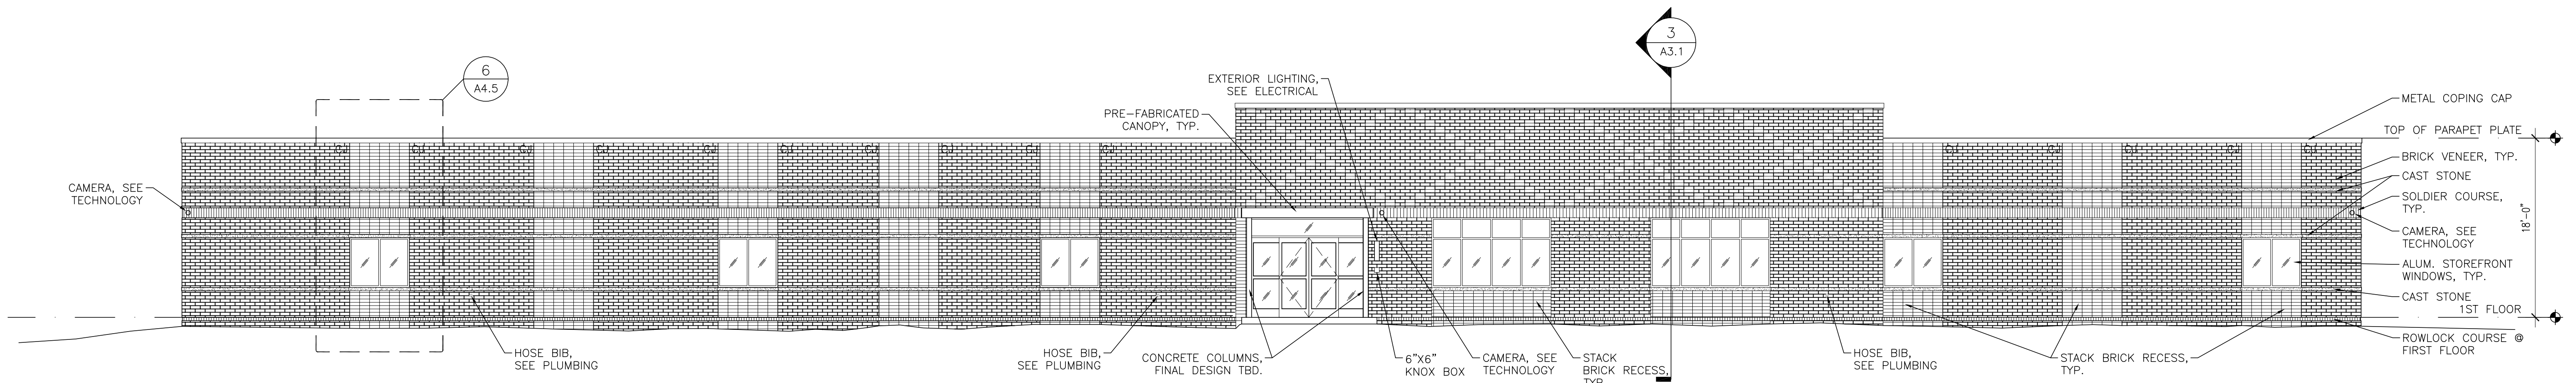


2 BUILDING ELEVATION - NORTH

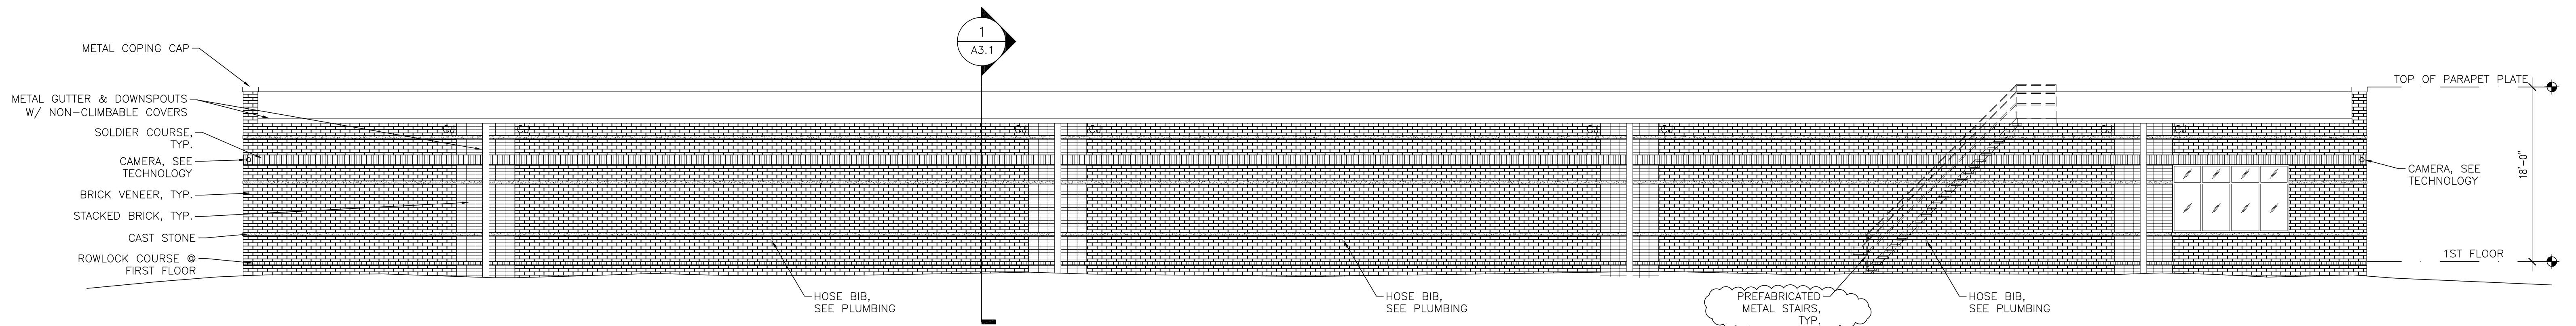

1 BUILDING ELEVATION - SOUTH

8' 0 8' TYPICAL SCALE THIS SHEET UNLESS NOTED OTHERWISE

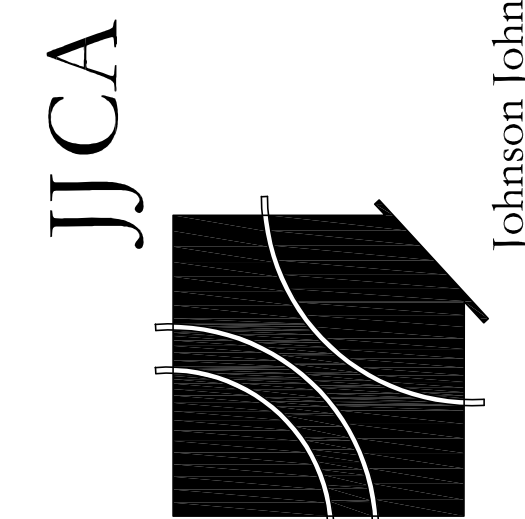

Freestanding Medical Office Building Shell for:
Sullivan County Community Hospital
 Sullivan, Indiana



Sheet Re-Issue Log
 (Individual revisions clouded and labeled within each sheet)

ADD #02	03/22/2024

PROJECT NUMBER
23987.02
 DATE
February 28, 2024

A2.1
 BUILDING ELEVATIONS