

CONSTRUCTION DOCUMENTS DECEMBER 20, 2021







ARCHITECT/ENGINEER: DLZ INDIANA, LLC 138 North Delaware St. Indianapolis, IN 46204 Office: 317.633.4120

SULLIVAN COUNTY SHERIFF'S OFFICE AND CORRECTIONAL FACILITY 2357 NORTH SECTION STREET, SULLIVAN, INDIANA 47882



CONSTRUCTION MANAGER: GARMONG Construction Services 3050 Poplar Street Terre Haute, IN 47803

VOLUME 2 OF 2

CONTACT INFORMATION

SULLIVAN COUNTY BOARD OF COMMISSIONERS SULLIVAN COUNTY COURTHOUSE 100 COURT HOUSE SQUARE SULLIVAN, INDIANA 47882 812.268.5677

SULLIVAN COUNTY SHERIFF'S OFFICE 24 SOUTH STATE STREET SULLIVAN, INDIANA 47882 812.268.4308

COUNTY COMMISSIONERS

ROBERT A. DAVIS RAY E. McCAMMON JOHN WATERMAN

COUNTY COUNCIL

LOGAN PEARISON JERRY C. PAYNE **CURTIS BEDWELL** NICK CULLISON MATT CHICKADUANCE **JACKIE MONK** WES SCARBROUGH

SHERIFF'S OFFICE


CLARK COTTOM

COUNTY AUDITOR

SHELLY PARRIS

NOTE:

ERIC B. RATTS, AIA	JONATHAN MOONEY, PLA	BRIAN MAUROVICH, PE	ELLIOTT G. ALLEN, P.E.	JOSHUA R. AI

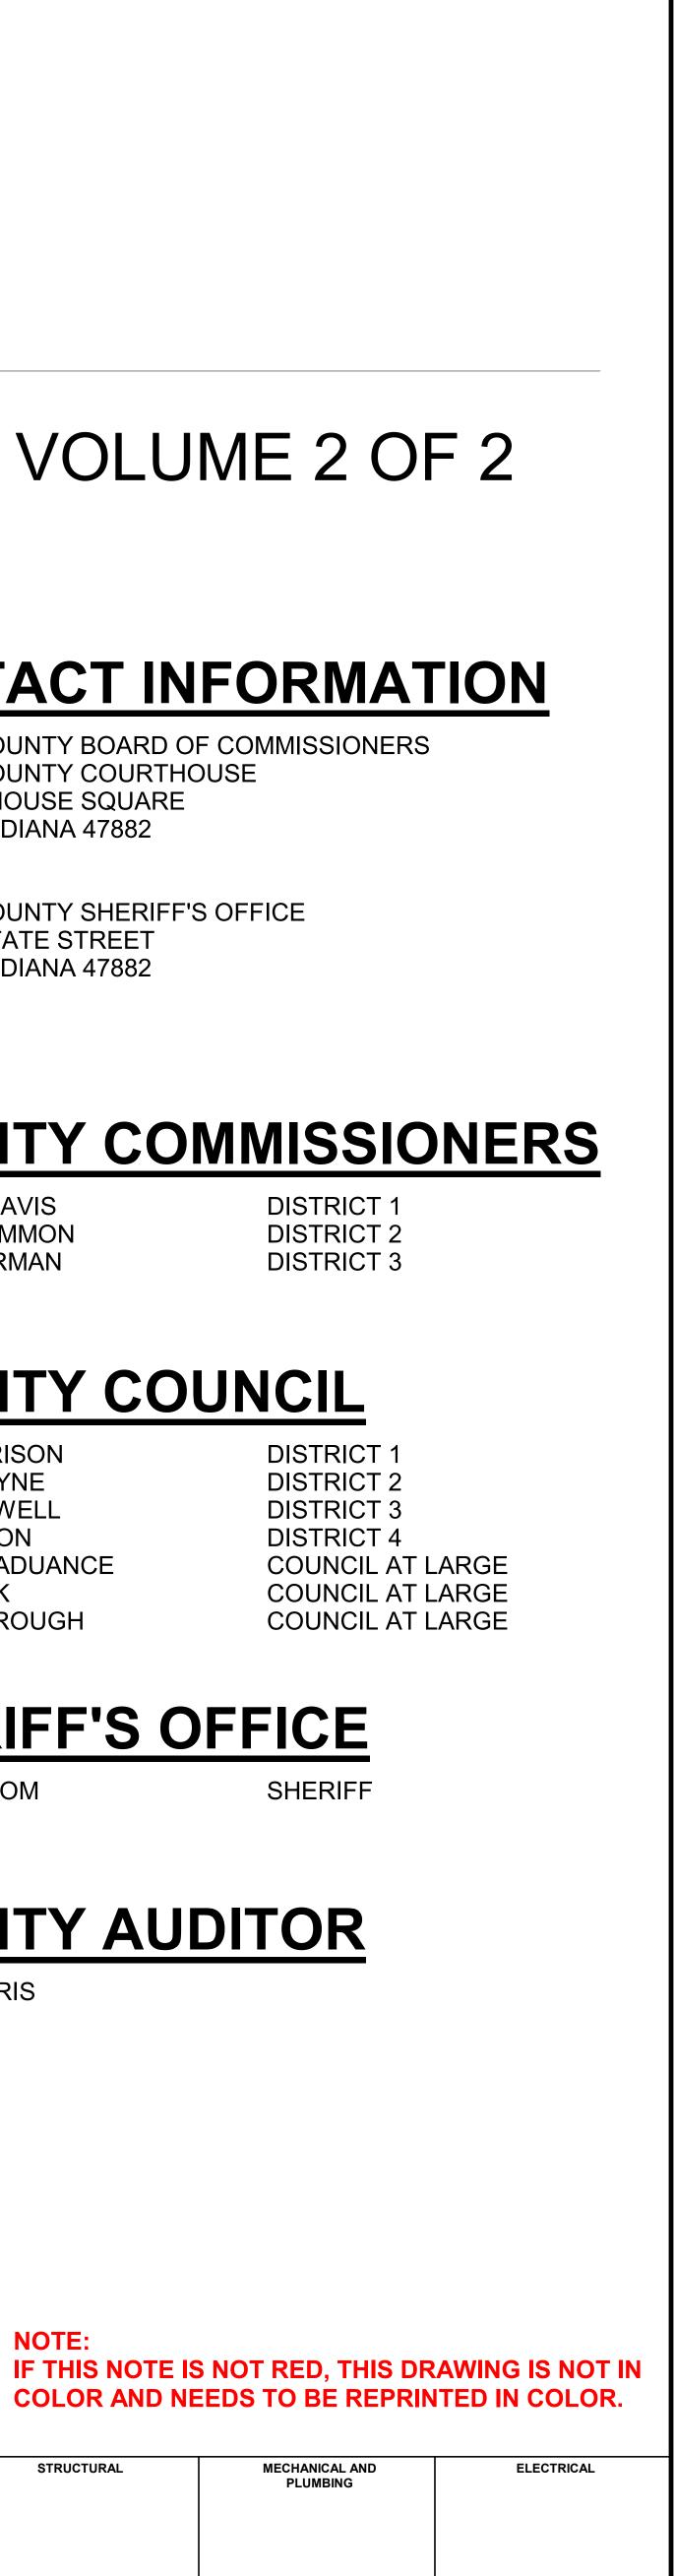

APLING, P.E. LEED AP

	SHEET	IN	DEX		
VOLU	VOLUME 1		VOLUME 2		
GENERAL G1.0 G1.1	TITLE SHEET - VOLUME 1 VOLUME 1 - GENERAL NOTES AND INFORMATION	GENERAL G2.0 G2.1	TITLE SHEET - VOLUME 2 VOLUME 2 - GENERAL NOTES AND INFORMATION		
G1.2 G1.3 G1.4	ABBREVIATIONS AND MOUNTING HEIGHTS CODE ANALYSIS FIRST FLOOR - CODE COMPLIANCE PLAN	FIRE PROT FP0.1	ECTION GENERAL NOTES, SYMBOLS, AND ABBREVIATIONS		
G1.5 G1.6 G1.7	SECOND FLOOR - CODE COMPLIANCE PLAN CODE COMPLIANCE PLANS - RATED CAPS FIRST FLOOR - SECURITY PLAN	FP1.1 FP1.1A FP1.1B	OVERALL FIRST FLOOR FIRE PROTECTION PLAN FIRST FLOOR FIRE PROTECTION PLAN - UNIT A FIRST FLOOR FIRE PROTECTION PLAN - UNIT B		
G1.8 G1.9 G1.10	SECOND FLOOR - SECURITY PLAN ADD ALTERNATE CODE COMPLIANCE PLANS AND SECURITY PLANS PARTITION SCHEDULE	FP1.1C FP1.2C FP1.4C	FIRST FLOOR FIRE PROTECTION PLAN - UNIT C MEZZANINE FIRE PROTECTION PLAN - UNIT C ADD ALTERNATE FLOOR PLANS		
SITE C0.0	ALTA/NSPS EXISTING SITE CONDITIONS	PLUMBING P0.1	GENERAL NOTES, SYMBOLS, AND ABBREVIATIONS		
C1.0 C2.0 C2.1	REMOVALS PLAN SITE KEY PLAN LAYOUT AND GEOMETRICS PLAN - AREA A	P1.0 P1.0A P1.0B	OVERALL UNDERFLOOR PLUMBING PLAN UNDERFLOOR PLUMBING PLAN - UNIT A UNDERFLOOR PLUMBING PLAN - UNIT B		
C2.2 C2.3	LAYOUT AND GEOMETRICS PLAN - AREA B LAYOUT AND GEOMETRICS PLAN - AREA C AND ENLARGEMENT PLANS	P1.0C P1.1 P1.1A	UNDERFLOOR PLUMBING PLAN - UNIT C OVERALL FIRST FLOOR PLUMBING PLAN FIRST FLOOR PLUMBING PLAN - UNIT A		
C2.4 C2.5 C3.0	SITE IMPOROVEMENTS COORDINATE SCHEDULE CONCRETE JOINTING PLAN GRADING AND EROSION CONTROL PLAN - AREA A	P1.1B P1.1C	FIRST FLOOR PLUMBING PLAN - UNIT B FIRST FLOOR PLUMBING PLAN - UNIT C		
C3.1 C3.2	GRADING AND EROSION CONTROL PLAN - AREA B GRADING AND EROSION CONTROL PLAN - AREA C AND ENLARGEMENT PLANS	P1.2C P1.3 P1.4C	MEZZANINE PLUMBING PLAN - UNIT C OVERALL ROOF PLUMBING PLAN ADD ALTERNATE FLOOR PLANS - UNIT C		
C4.0 C4.1	OVERALL SITE UTILITY PLAN SITE UTILITY PLAN - AREA A	P2.1 P2.2 P2.3	SANITARY AND VENT RISER DIAGRAMS SANITARY AND VENT RISER DIAGRAMS SANITARY AND VENT RISER DIAGRAMS		
C4.2 C4.3 C4.4	SITE UTILITY PLAN - AREA B SITE UTILITY PLAN - AREA C SITE UTILITY DETAILS - 1	P2.4 P2.5 P2.6	SANITARY AND VENT RISER DIAGRAMS SANITARY AND VENT RISER DIAGRAMS SANITARY AND VENT RISER DIAGRAMS		
C4.5 C5.0 C5.1	SITE UTILITY DETAILS - 2 PLANTING PLAN - AREA A PLANTING PLAN - AREA B	P2.7 P2.8 P3.1	NATURAL GAS ISOMETRIC NATURAL GAS ISOMETRIC PLUMBING SECTIONS		
C5.2 C6.0 C6.1	PLANTING ENLARGEMENT PLAN AND SCHEDULE SITE DETAILS - 1 SITE DETAILS - 2	P3.2 P3.3	PLUMBING SECTIONS PLUMBING SECTIONS		
C6.2 C6.3	SITE DETAILS - 2 SITE DETAILS - 3 SITE DETAILS - 4	P3.4 P4.1 P4.2	ADD ALTERNATE SECTIONS PLUMBING ENLARGED PLANS PLUMBING ENLARGED PLANS		
ARCHITEC A1.1	TURE OVERALL FIRST FLOOR PLAN	P4.3 P5.1 P5.2	PLUMBING ENLARGED PLANS PLUMBING DETAILS - I PLUMBING DETAILS - II		
A1.2 A2.1 A2.2	OVERALL SECOND FLOOR PLAN FIRST FLOOR DIMENSION PLAN - UNIT A FIRST FLOOR DIMENSION PLAN - UNIT B	P5.3 P6.1	PLUMBING DETAILS - III PLUMBING FIXTURE SCHEDULE		
A2.3 A2.4 A2.5	FIRST FLOOR DIMENSION PLAN - UNIT C SECOND FLOOR DIMENSION PLAN - UNIT C FIRST FLOOR KEYNOTE PLAN - UNIT A	P6.2 MECHANIC			
A2.6 A2.7	FIRST FLOOR KEYNOTE PLAN - UNIT B FIRST FLOOR KEYNOTE PLAN - UNIT C	M0.1 M1.1 M1.1A	GENERAL NOTES, SYMBOLS, AND ABBREVIATIONS OVERALL FIRST FLOOR DUCTWORK PLAN FIRST FLOOR DUCTWORK PLAN - UNIT A		
A2.8 A2.9 A3.1	SECOND FLOOR KEYNOTE PLAN - UNIT C ADD ALTERNATE FLOOR PLANS AND DETAILS ROOM FINISH SCHEDULE	M1.1B M1.1C M1.2C	FIRST FLOOR DUCTWORK PLAN - UNIT B FIRST FLOOR DUCTWORK PLAN - UNIT C MEZZANINE DUCTWORK PLAN - UNIT C		
A3.2 A3.3 A3.4	DOOR AND FRAME SCHEDULE - UNITS A AND B DOOR AND FRAME SCHEDULE - UNIT C FRAME SCHEDULE	M1.3 M1.4	OVERALL ROOF HVAC PLAN ADD ALTERNATE FLOOR PLANS		
A3.5 A3.6 A3.7	DOOR AND FRAME ELEVATIONS DOOR AND FRAME DETAILS DOOR AND FRAME DETAILS	M2.1 M2.1A M2.1B	OVERALL FIRST FLOOR HYDRONIC PLAN FIRST FLOOR HYDRONIC PLAN - UNIT A FIRST FLOOR HYDRONIC PLAN - UNIT B		
A3.9 A4.1	SIGNAGE ROOF PLAN & DETAILS	M2.1C M2.2C M3.1	FIRST FLOOR HYDRONIC PLAN - UNIT C MEZZANINE HYDRONIC PLAN - UNIT C MECHANICAL SECTIONS - I		
A5.1 A6.1 A7.1	EXTERIOR ELEVATIONS BUILDING SECTIONS WALL SECTIONS - UNIT A	M3.2 M4.1 M4.2	MECHANICAL SECTIONS - II ENLARGED PLANS - I ENLARGED PLANS - II		
A7.2 A7.3 A7.4	WALL SECTIONS - UNIT A WALL SECTIONS - UNIT A WALL SECTIONS - UNIT B - DISPATCH	M4.3 M4.4	ENLARGED PLANS - III SOLAR THERMAL - HVAC - ALTERNATE BID		
A7.5 A7.6 A7.7	WALL SECTIONS - UNIT B WALL SECTIONS - UNIT B WALL SECTIONS - UNIT C	M5.1 M5.2 M5.3	MECHANICAL DETAILS - I MECHANICAL DETAILS - II HYDRONIC SYSTEM PIPING DIAGRAMS		
A7.8 A7.9	WALL SECTIONS - UNIT C WALL SECTIONS - INTERIOR	M6.1 M6.2 M7.1	MECHANICAL EQUIPMENT SCHEDULES - I MECHANICAL EQUIPMENT SCHEDULES - II CONTROL SCHEMATICS - I		
A7.10 A7.11 A7.12	WALL SECTIONS - INTERIOR WALL SECTIONS - INTERIOR WALL SECTIONS - INTERIOR	M7.2 M7.3 M7.4	CONTROL SCHEMATICS - II CONTROL SCHEMATICS - III CONTROL SCHEMATICS - IV		
A7.13 A8.1 A8.2	WALL SECTIONS - INTERIOR ENLARGED TOILET PLANS AND INTERIOR ELEVATIONS ENLARGED TOILET PLANS AND INTERIOR ELEVATIONS	M7.5 ELECTRIC	SMOKE EXHAUST CONTROL SCHEMATICS		
A8.3 A8.4 A8.5	ENLARGED TOILET PLANS AND INTERIOR ELEVATIONS ENLARGED PLANS AND INTERIOR ELEVATIONS ENLARGED PLANS AND INTERIOR ELEVATIONS	E0.1 E1.0	GENERAL NOTES, SYMBOLS AND ABBREVIATIONS ELECTRICAL SITE PLAN		
A8.6 A8.7 A9.1	ENLARGED PLANS AND INTERIOR ELEVATIONS MOBILE STORAGE SHELVING PLANS AND ELEVATIONS OVERALL PRECAST PLAN	E2.1 E2.1A E2.1B	OVERALL FIRST FLOOR POWER PLAN FIRST FLOOR POWER PLAN - UNIT A FIRST FLOOR POWER PLAN - UNIT B		
A9.2 A9.3	EXTERIOR PRECAST PANEL ELEVATIONS INTERIOR PRECAST PANEL ELEVATIONS	E2.1C E2.2C E2.3	FIRST FLOOR POWER PLAN - UNIT C MEZZANINE LEVEL POWER PLAN - UNIT C ENLARGED ELECTRICAL PLANS		
A9.4 A10.1A A10.1B	PRECAST PANEL DETAILS FIRST FLOOR REFLECTED CEILING PLAN - UNIT A FIRST FLOOR REFLECTED CEILING PLAN - UNIT B	E2.4 E2.5 E3.1	ENLARGED KITCHEN PLAN - ELECTRICAL ADD ALTERNATE POWER FLOOR PLANS OVERALL FIRST FLOOR LIGHTING PLAN		
A10.1C A10.2C A11.1	FIRST FLOOR REFLECTED CEILING PLAN - UNIT C SECOND FLOOR REFLECTED CEILING PLAN - UNIT C FLOOR PLAN DETAILS	E3.1A E3.1B E3.1C	FIRST FLOOR LIGHTING PLAN - UNIT A FIRST FLOOR LIGHTING PLAN - UNIT B		
A12.1 A12.2 A13.1	ENLARGED VERTICAL CIRCULATION PLANS, SECTIONS, AND DETAILS ENLARGED MEZZANINE STAIR PLANS, SECTIONS, AND DETAILS PRE-MANUFACTURED STEEL CELLS	E3.2C E3.3	FIRST FLOOR LIGHTING PLAN - UNIT C MEZZANINE LEVEL LIGHTING PLAN - UNIT C ADD ALTERNATE LIGHTING PLANS		
A13.2 A13.3	PRE-MANUFACTURED STEEL CELLS PRE-MANUFACTURED STEEL CELLS PRE-MANUFACTURED STEEL CELLS	E4.1 E4.1A E4.1B	OVERALL FIRST FLOOR SYSTEMS PLAN FIRST FLOOR SYSTEMS PLAN - UNIT A FIRST FLOOR SYSTEMS PLAN - UNIT B		
FOOD SEF FS1.0	RVICE FOOD SERVICE EQUIPMENT PLAN	E4.1C E4.2C E4.3	FIRST FLOOR SYSTEMS PLAN - UNIT C MEZZANINE LEVEL SYSTEMS PLAN - UNIT C ADD ALTERNATE SYSTEMS FLOOR PLANS		
FS1.1 FS1.2 FS1.3	FOOD SERVICE ELECTRICAL ROUGH-IN FOOD SERVICE PLUMBING ROUGH-IN FOOD SERVICE SPECIAL CONDITIONS PLAN	E5.1 E6.1 E6.2	FIRST FLOOR CABLE TRAY PLAN - OVERALL LIGHT FIXTURE SCHEDULES MECHANICAL EQUIPMENT - ELECTRICAL CONNECT		
FS1.4 FS1.5 FS1.6	FOOD SERVICE WALK IN PLAN FOOD SERVICE WALK IN DETAILS FOOD SERVICE WALK IN DETAILS	E6.3 E6.4	CATV RISER DIAGRAM AND TRANSFORMER SCHED PANELBOARD SCHEDULES		
FS1.7 FS1.8	FOOD SERVICE EXHAUST HOOD PLAN FOOD SERVICE EXHAUST HOOD DETAILS	E6.5 E6.6 E6.7	PANELBOARD SCHEDULES PANELBOARD SCHEDULES PANELBOARD SCHEDULES		
FS1.9 FS1.10 FS1.11	FOOD SERVICE EXHAUST HOOD DETAILS FOOD SERVICE EXHAUST HOOD DETAILS FOOD SERVICE EXHAUST HOOD DETAILS	E6.8 E6.9 E7.1	PANELBOARD SCHEDULES PANELBOARD SCHEDULES ONE-LINE DIAGRAM		
FS1.12 FS1.13	FOOD SERVICE EXHAUST DETAILS FOOD SERVICE EXHAUST DETAILS	E7.2 E8.1 E8.2	CONDUIT AND CABLE SCHEDULES ELECTRICAL DETAILS ELECTRICAL DETAILS		
STRUCTUI S0.1 S0.2	RAL GENERAL NOTES AXONOMETRIC VIEWS & ABBREVIATIONS	E8.3 E8.4 E8.5	ELECTRICAL DETAILS ELECTRICAL DETAILS ELECTRICAL DETAILS		
S0.3 S1.0 S1.0A	AXONOMETRIC VIEWS OVERALL FOUNDATION PLAN FOUNDATION PLAN - UNIT A	E8.6 E8.7	ELECTRICAL DETAILS ELECTRICAL DETAILS ELECTRICAL DETAILS		
S1.0B S1.0C	FOUNDATION PLAN - UNIT B FOUNDATION PLAN - UNIT C	ELECTRON ES1.00	IIC SECURITY FIRST FLOOR SECURITY ELECTRONICS PLAN - OVE		
S1.1 S1.1A S1.1B	OVERALL MEZZANINE & LOW ROOF FRAMING PLAN MEZZANINE & LOW ROOF FRAMING PLAN - UNIT A MEZZANINE & LOW ROOF FRAMING PLAN - UNIT B	ES1.01 ES1.02 ES1.03	FIRST FLOOR SECURITY ELECTRONICS PLAN - UNI FIRST FLOOR SECURITY ELECTRONICS PLAN - UNI FIRST FLOOR SECURITY ELECTRONICS PLAN - UNI		
S1.1C S1.2C S2.0	MEZZANINE & LOW ROOF FRAMING PLAN - UNIT C HIGH ROOF FRAMING PLAN - UNIT C ENLARGED FRAMING PLANS - 1	ES1.03A ES2.03	ADD ALTERNATE SECURITY ELECTRONICS PLAN - SECOND FLOOR SECURITY ELECTRONICS PLAN - U		
S2.0 S2.1 S3.0 S3.1	ENLARGED FRAMING PLANS - 2 ENLARGED FRAMING PLANS - 2 TYPICAL FOUNDATION DETAILS & SECTIONS TYPICAL FOUNDATION DETAILS & SECTIONS	ES3.01 ES3.02 ES4.01	FIRST FLOOR SECURITY ELECTRONICS RISER - PA FIRST FLOOR SECURITY ELECTRONICS RISER - PA SECURITY ELECTRONICS DETAILS		
S3.2 S4.0	FOUNDATION DETAILS & SECTIONS TYPICAL MASONRY DETAILS & SECTIONS	ES4.02	SECURITY ELECTRONICS DETAILS		
S4.1 S5.0 S5.1	TYPICAL MASONRY DETAILS & SECTIONS TYPICAL FRAMING DETAILS & SECTIONS TYPICAL FRAMING DETAILS & SECTIONS				
S5.2 S5.3 S5.4	FRAMING DETAILS & SECTIONS - 1 FRAMING DETAILS & SECTIONS - 2 FRAMING DETAILS & SECTIONS - 3				
S6.0 S6.1 S7.0	TRUSS ELEVATIONS - 1 TRUSS ELEVATIONS - 2 LOADING DIAGRAMS				
01.0					

AND INFORMATION AND ABBREVIATIONS PROTECTION PLAN ON PLAN - UNIT A ON PLAN - UNIT B AND ABBREVIATIONS AND ABBREVIATIONS AND ABBREVIATIONS

LECTRICAL CONNECTIONS SCHEDULE RANSFORMER SCHEDULE

CTRONICS PLAN - OVERALL CTRONICS PLAN - UNIT A CTRONICS PLAN - UNIT B TRONICS PLAN - UNIT C LECTRONICS PLAN - UNIT C ELECTRONICS PLAN - UNIT C ELECTRONICS PLAN - UNIT C CTRONICS RISER - PART 1 CTRONICS RISER - PART 2 TAILS

